

EPITESSERA ARCHITECTS

GEORGIU PAROUTIS PAROUTI CHARALAMBIDOU

GR. XENOPOULOU 10 1061 NICOSIA TEL 22460238 FAX 22769002
email : info@epitessera.com web : www.epitessera.com

PROJECT NAME:

PARK VIEW



CLIENT:

MIVAL DEVELOPERS LTD

ISSUED FOR:

PRELIMINARY DWG	
PLANNING PERMIT	
BUILDING PERMIT	
TENDERS	
CONSTRUCTION DWG	

NOTES:

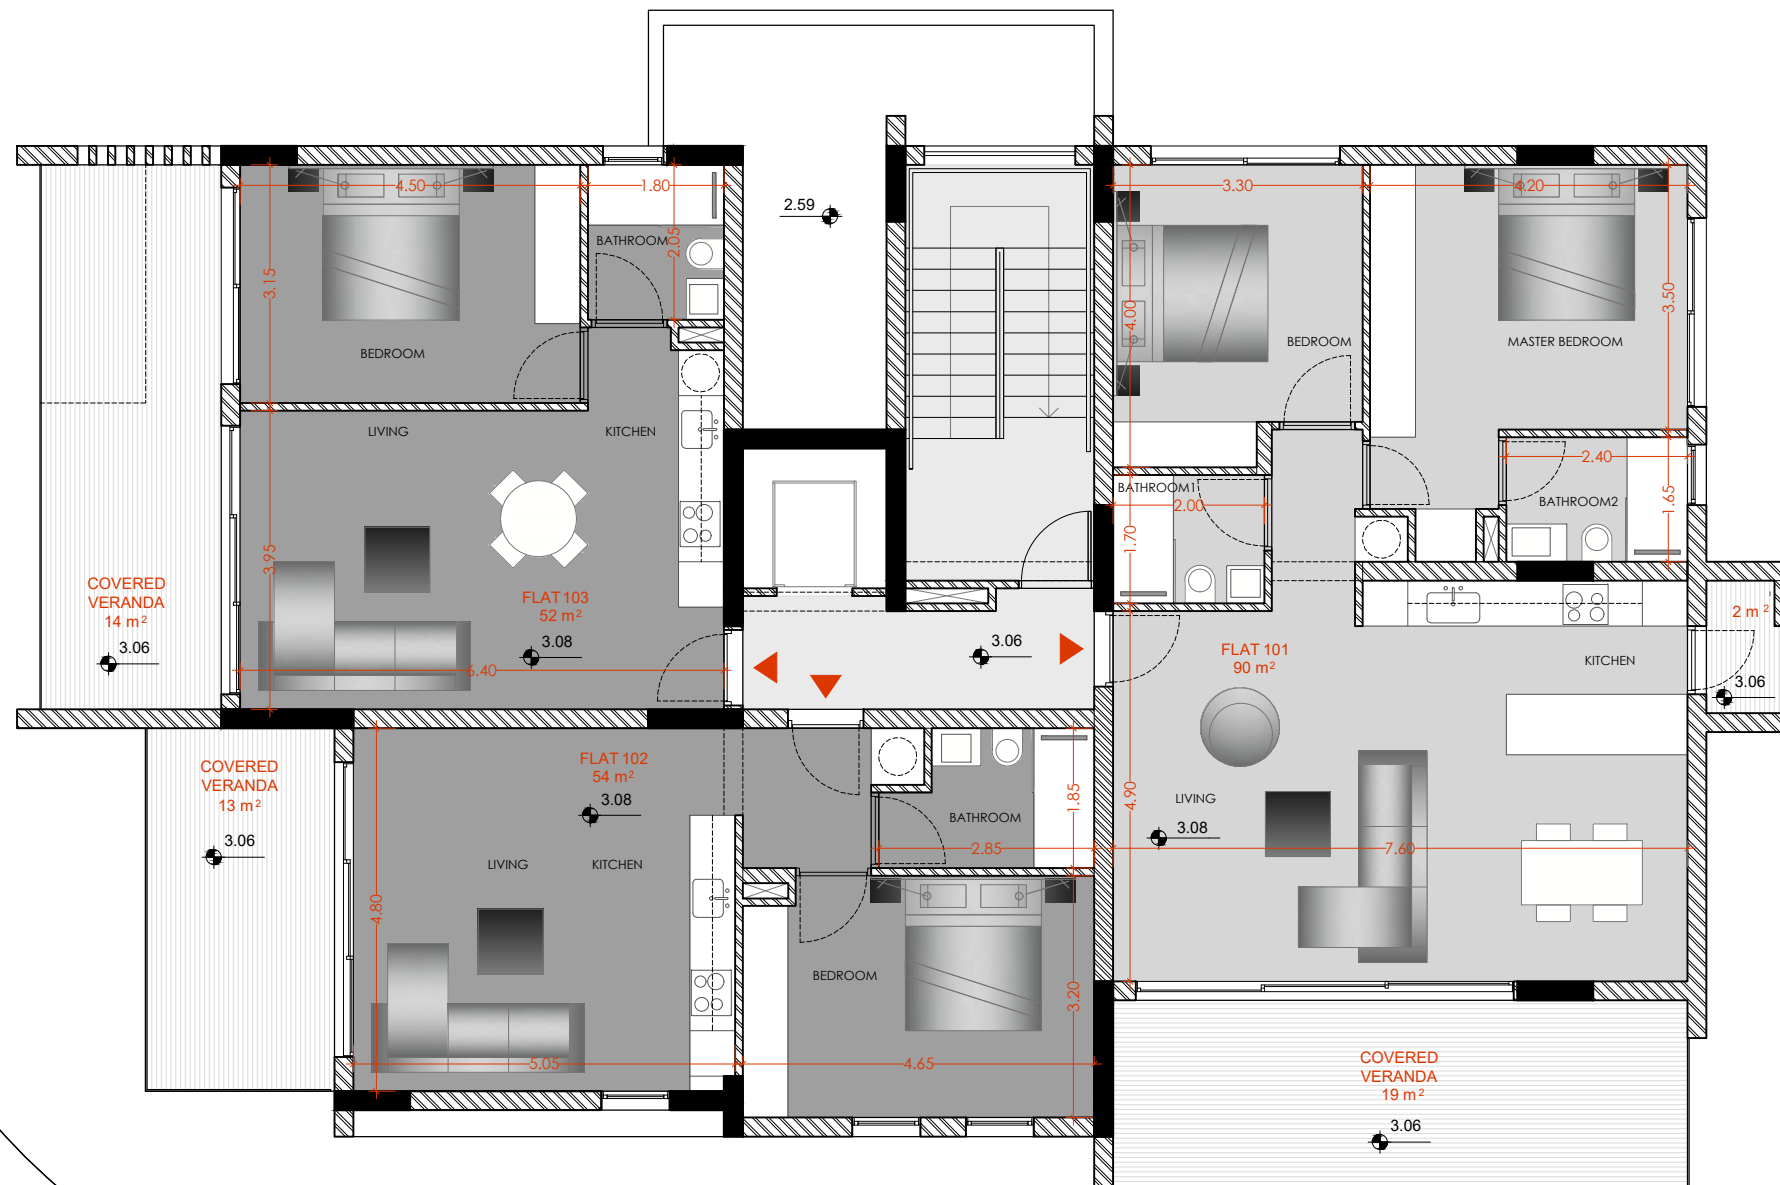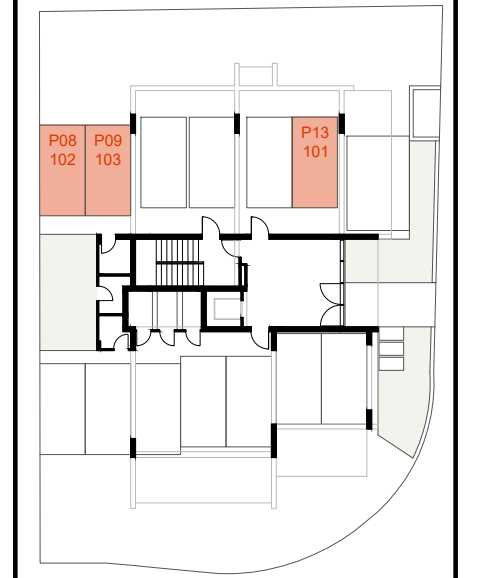

REVISION	DATE	DETAILS

PROJ. CODE: 0

FILE : P:\2024\MIVAL\BMH\BROCHURES BROSHURE_MIVAL

DRAWN BY: ΣΧΕΔΙΑΣΜΟΣ

CHECKED BY: ΕΛΕΓΧΟΣ

Dimensions should not be measured by ruler. Only written dimensions are to be taken into account. All dimensions must be confirmed on site by the Contractor before the beginning of any construction work, and in the case of conflict the Architect must be informed.

© EPITESSERA Architects

SHEET TITLE:

1st FLOOR PLAN

SCALE: 1.100

SHEET No:

A101

DATE: 2024-11-21

EPITESSERA ARCHITECTS

GEORGIU PAROUTIS PAROUTI CHARALAMBIDOU

GR. XENOPOULOU 10 1061 NICOSIA TEL 22460238 FAX 22769002
email : info@epitessera.com web : www.epitessera.com

PROJECT NAME:

PARK VIEW



CLIENT:

MIVAL DEVELOPERS LTD

ISSUED FOR:

PRELIMINARY DWG	
PLANNING PERMIT	
BUILDING PERMIT	
TENDERS	
CONSTRUCTION DWG	

NOTES:

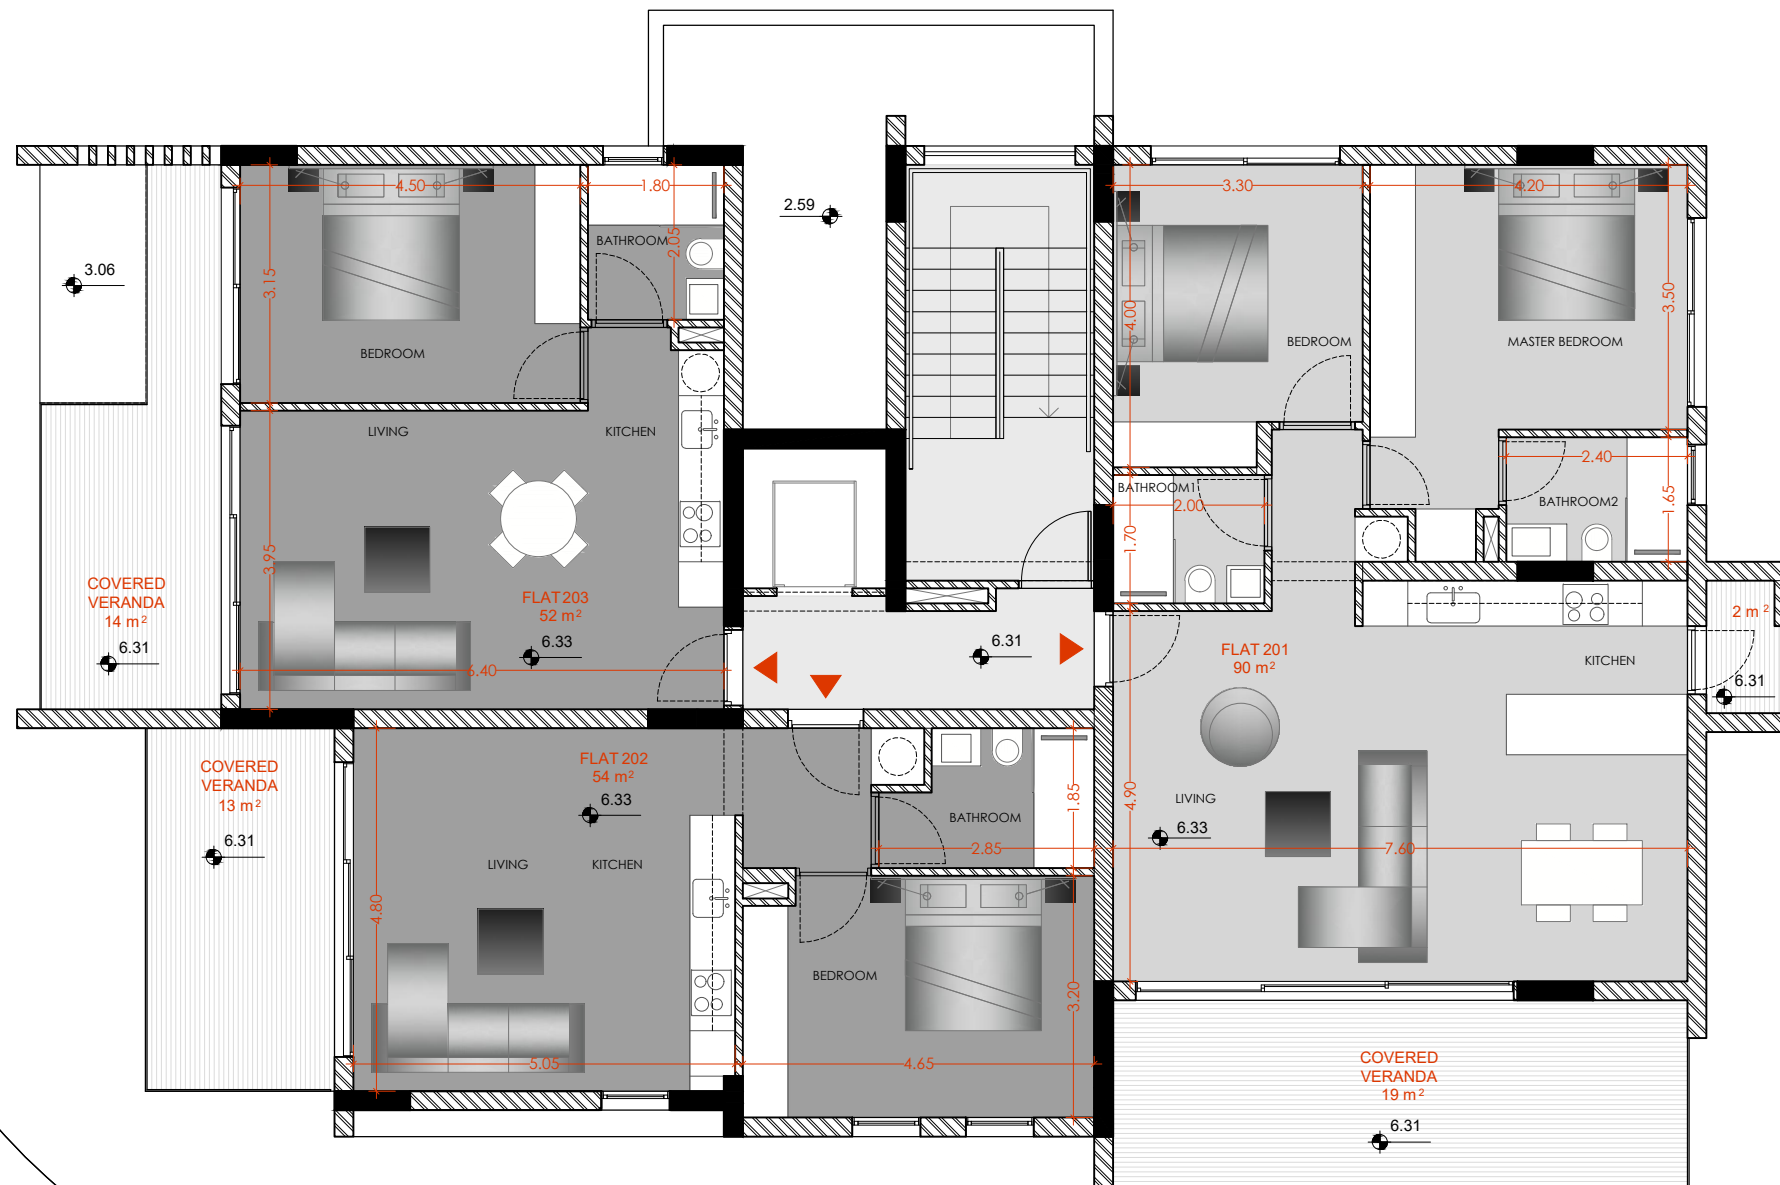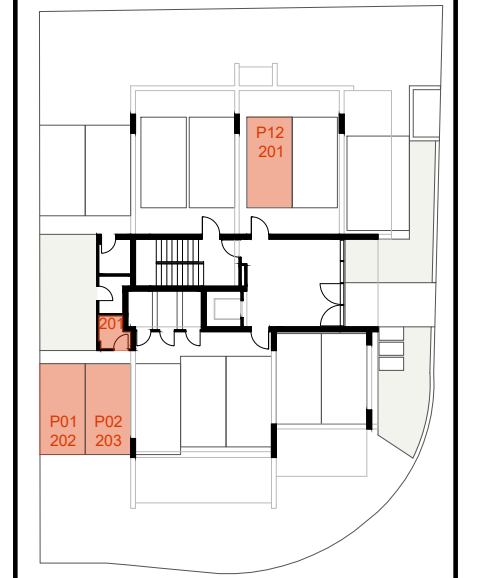

REVISION	DATE	DETAILS

PROJ. CODE: 0

FILE : P:\2024\MIVAL\BMH\BROCHURES BROSHURE_MIVAL

DRAWN BY: ΣΧΕΔΙΑΣΜΟΣ

CHECKED BY: ΕΛΕΓΧΟΣ

Dimensions should not be measured by ruler. Only written dimensions are to be taken into account. All dimensions must be confirmed on site by the Contractor before the beginning of any construction work, and in the case of conflict the Architect must be informed.

© EPITESSERA Architects

SHEET TITLE:

2nd FLOOR PLAN

SCALE: 1.100

SHEET No:

A102

DATE: 2024-11-21

EPITESSERA ARCHITECTS

GEORGIU PAROUTIS PAROUTI CHARALAMBIDOU

GR. XENOPOULOU 10 1061 NICOSIA TEL 22460238 FAX 22769002
email : info@epitessera.com web : www.epitessera.com

PROJECT NAME:

PARK VIEW



CLIENT:

MIVAL DEVELOPERS LTD

ISSUED FOR:

PRELIMINARY DWG	
PLANNING PERMIT	
BUILDING PERMIT	
TENDERS	
CONSTRUCTION DWG	

NOTES:

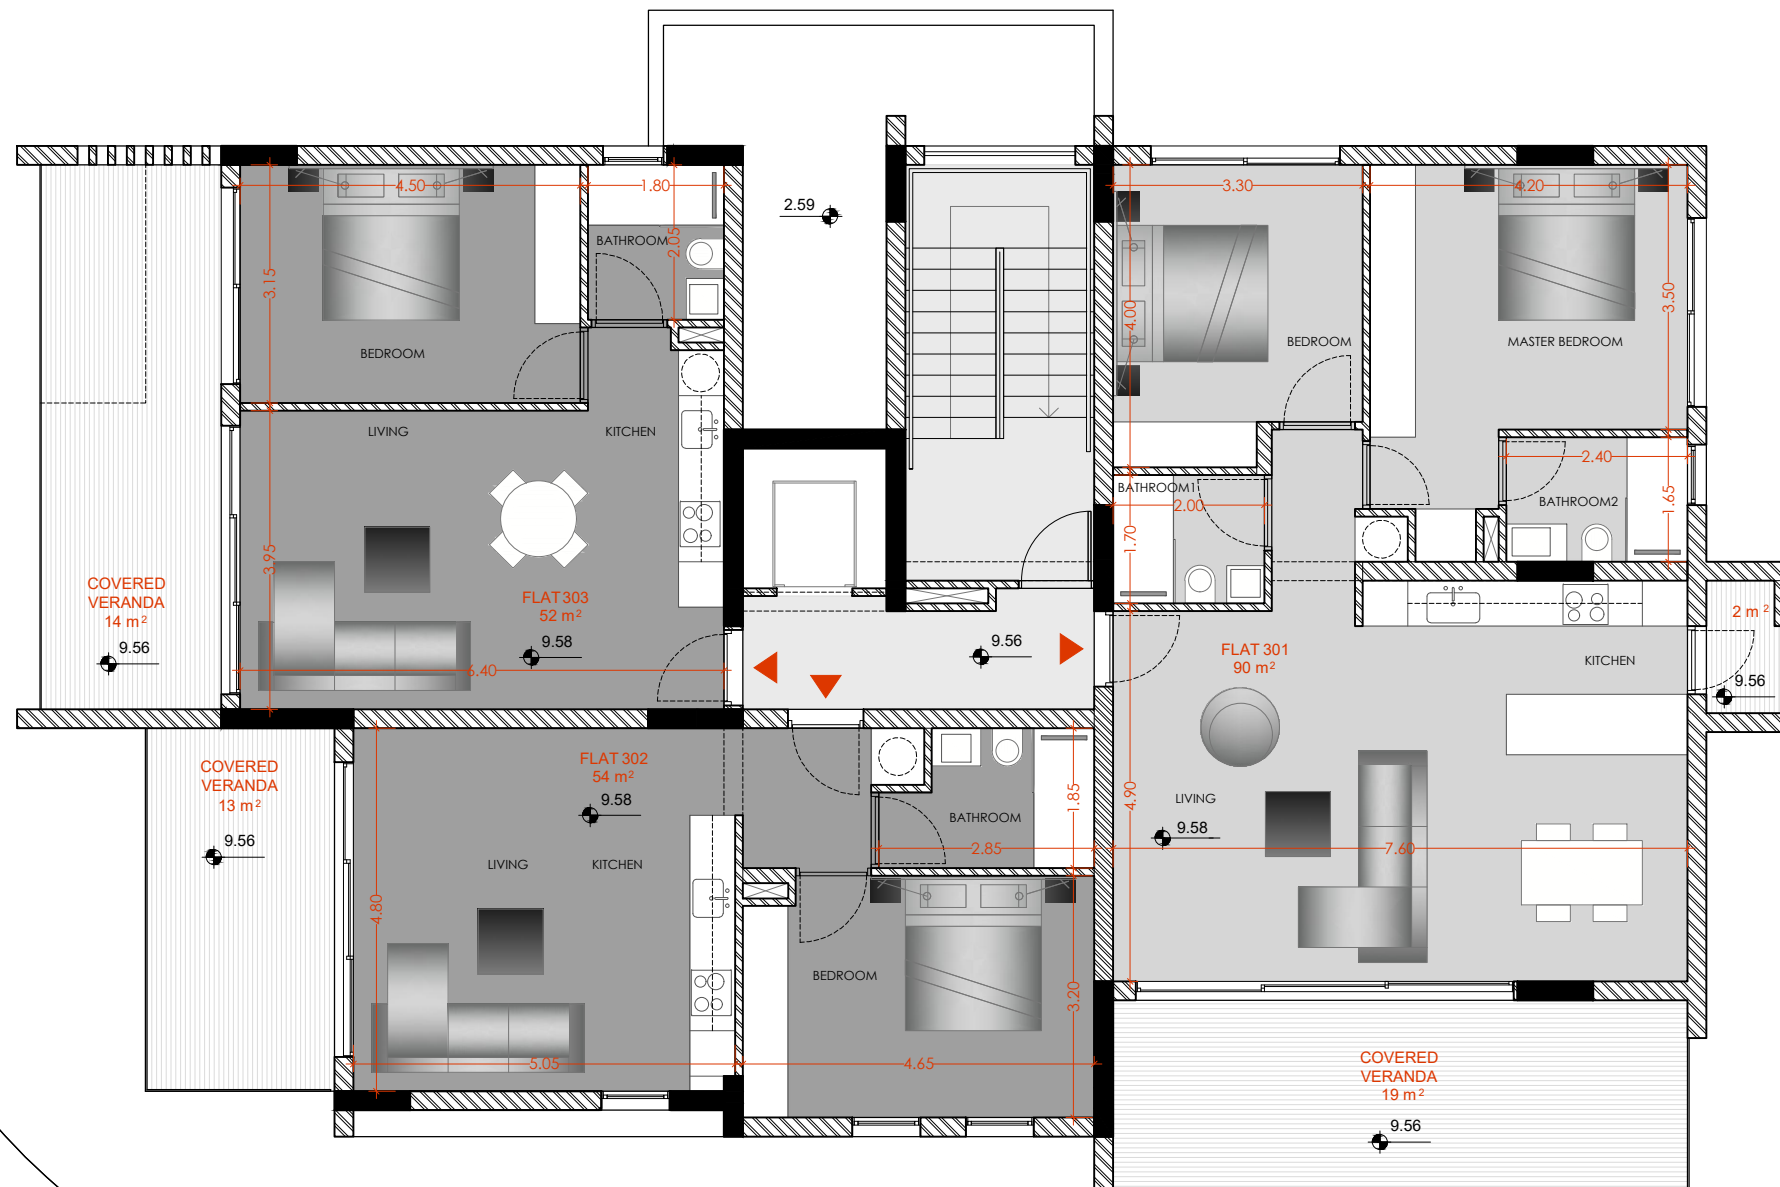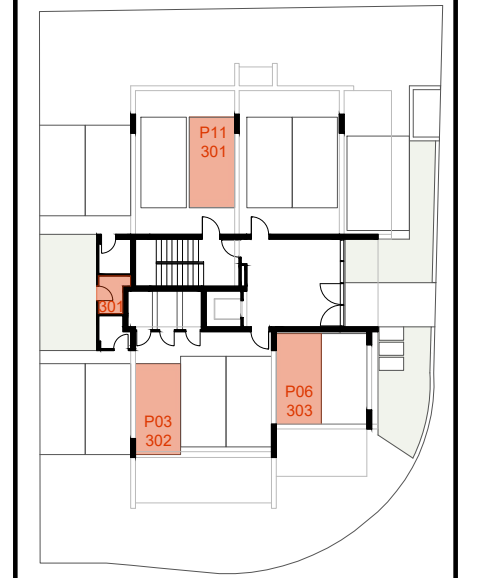

REVISION	DATE	DETAILS

PROJ. CODE: 0

FILE : P:\2024\MIVAL\BMH\BROCHURES BROSHURE_MIVAL

DRAWN BY: ΣΧΕΔΙΑΣΜΟΣ

CHECKED BY: ΕΛΕΓΧΟΣ

Dimensions should not be measured by ruler. Only written dimensions are to be taken into account. All dimensions must be confirmed on site by the Contractor before the beginning of any construction work, and in the case of conflict the Architect must be informed.

© EPITESSERA Architects

SHEET TITLE:

3rd FLOOR PLAN

SCALE: 1.100

SHEET No:

A103

DATE: 2024-11-21

EPITESSERA ARCHITECTS

GEORGIU PAROUTIS PAROUTI CHARALAMBIDOU

GR. XENOPOULOU 10 1061 NICOSIA TEL 22460238 FAX 22769002
email : info@epitessera.com web : www.epitessera.com

PROJECT NAME:

PARK VIEW



CLIENT:

MIVAL DEVELOPERS LTD

ISSUED FOR:

PRELIMINARY DWG	
PLANNING PERMIT	
BUILDING PERMIT	
TENDERS	
CONSTRUCTION DWG	

NOTES:

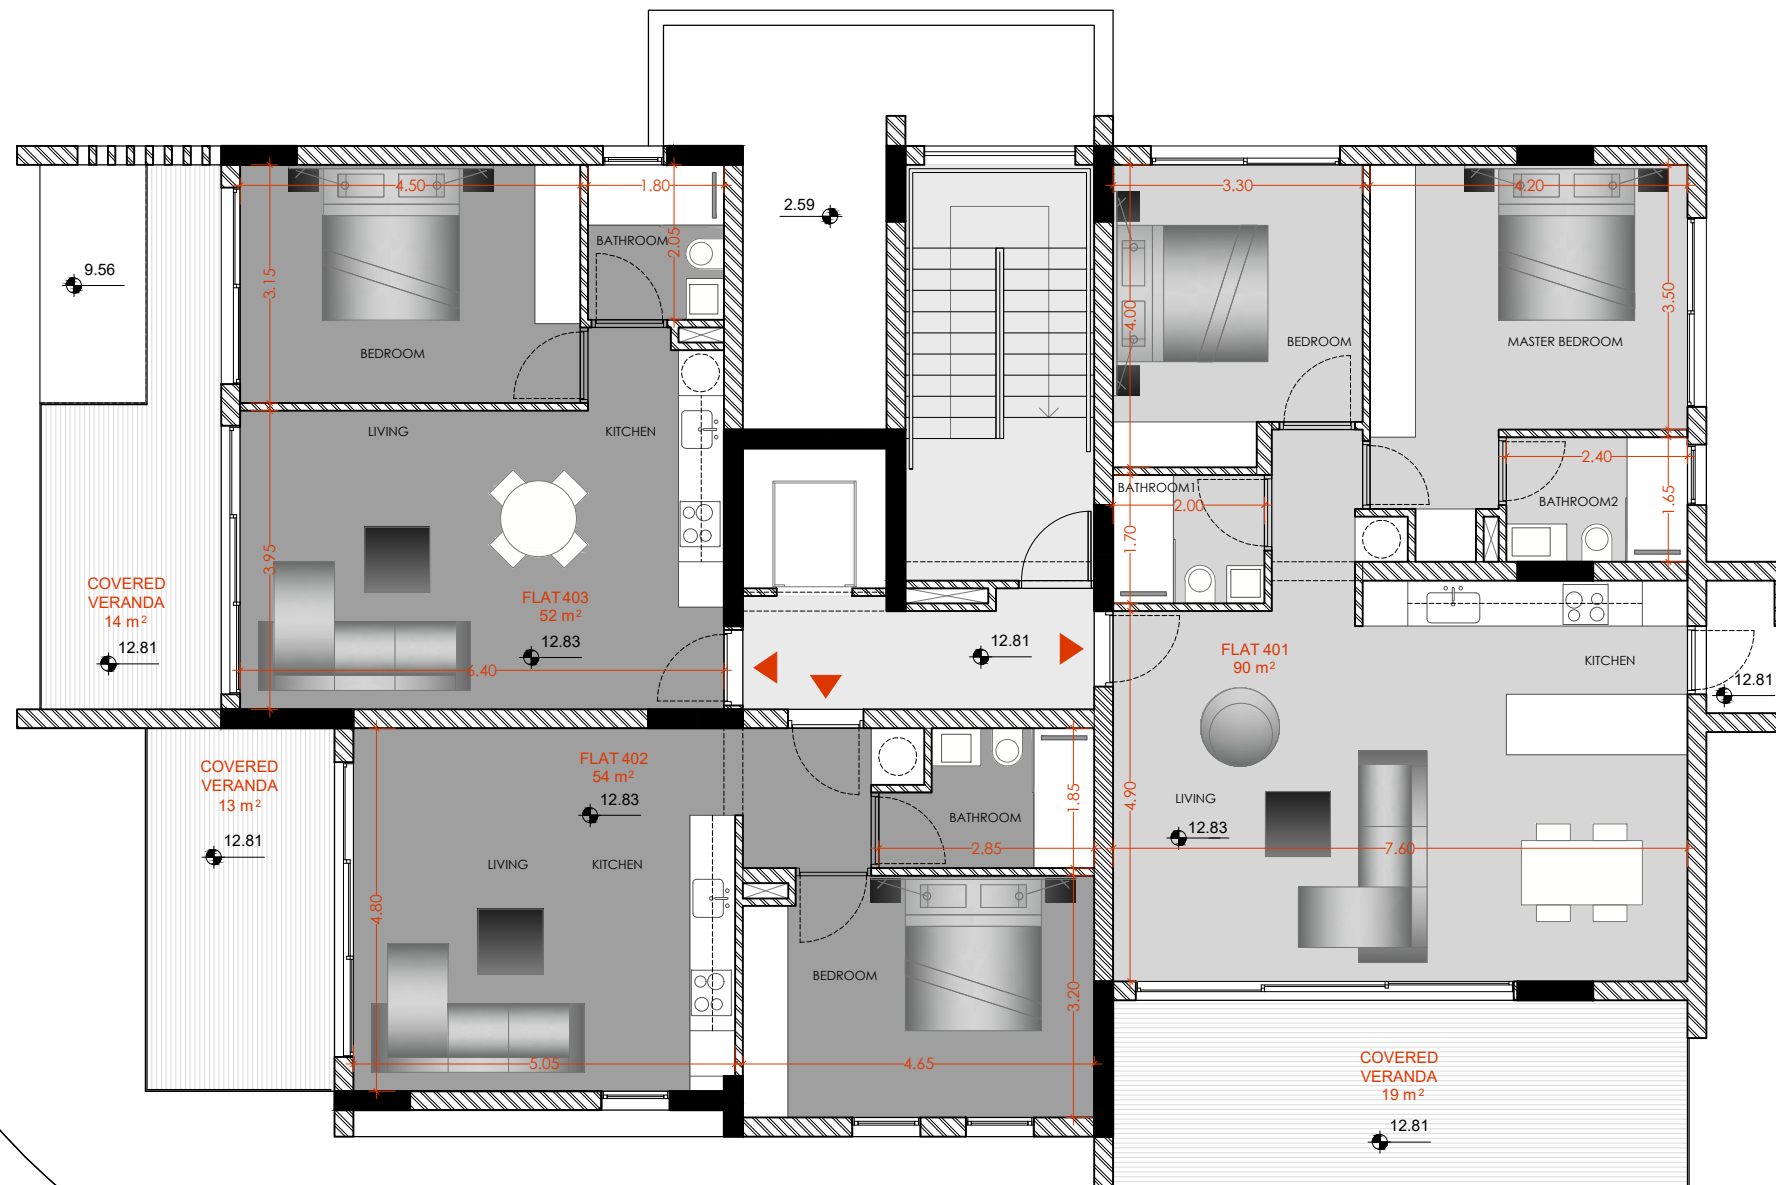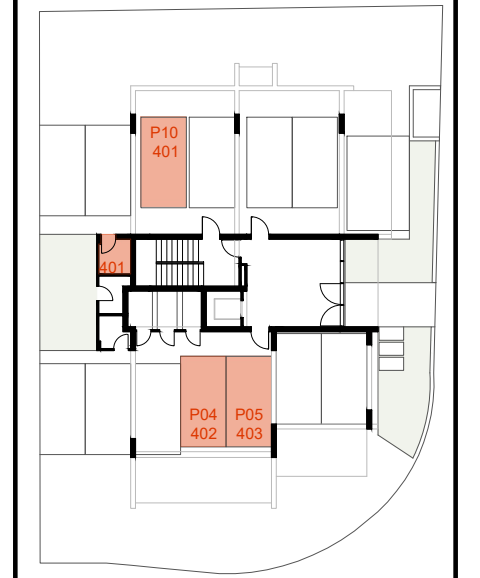

REVISION	DATE	DETAILS

PROJ. CODE: 0

FILE : P:\2024\MIVAL\BMH\BROCHURES BROSHURE_MIVAL

DRAWN BY: ΣΧΕΔΙΑΣΜΟΣ

CHECKED BY: ΕΛΕΓΧΟΣ

Dimensions should not be measured by ruler. Only written dimensions are to be taken into account. All dimensions must be confirmed on site by the Contractor before the beginning of any construction work, and in the case of conflict the Architect must be informed.

© EPITESSERA Architects

SHEET TITLE:

4th FLOOR PLAN

SCALE: 1.100

SHEET No:

A104

DATE: 2024-11-21



EPITESSERA ARCHITECTS

GEORGIU PAROUTIS PAROUTI CHARALAMBIDOU

GR. XENOPOULOU 10 1061 NICOSIA TEL 22460238 FAX 22769002
email : info@epitessera.com web : www.epitessera.com

PROJECT NAME:

PARK VIEW


CLIENT:

MIVAL DEVELOPERS LTD

ISSUED FOR:

PRELIMINARY DWG	
PLANNING PERMIT	
BUILDING PERMIT	
TENDERS	
CONSTRUCTION DWG	

NOTES:

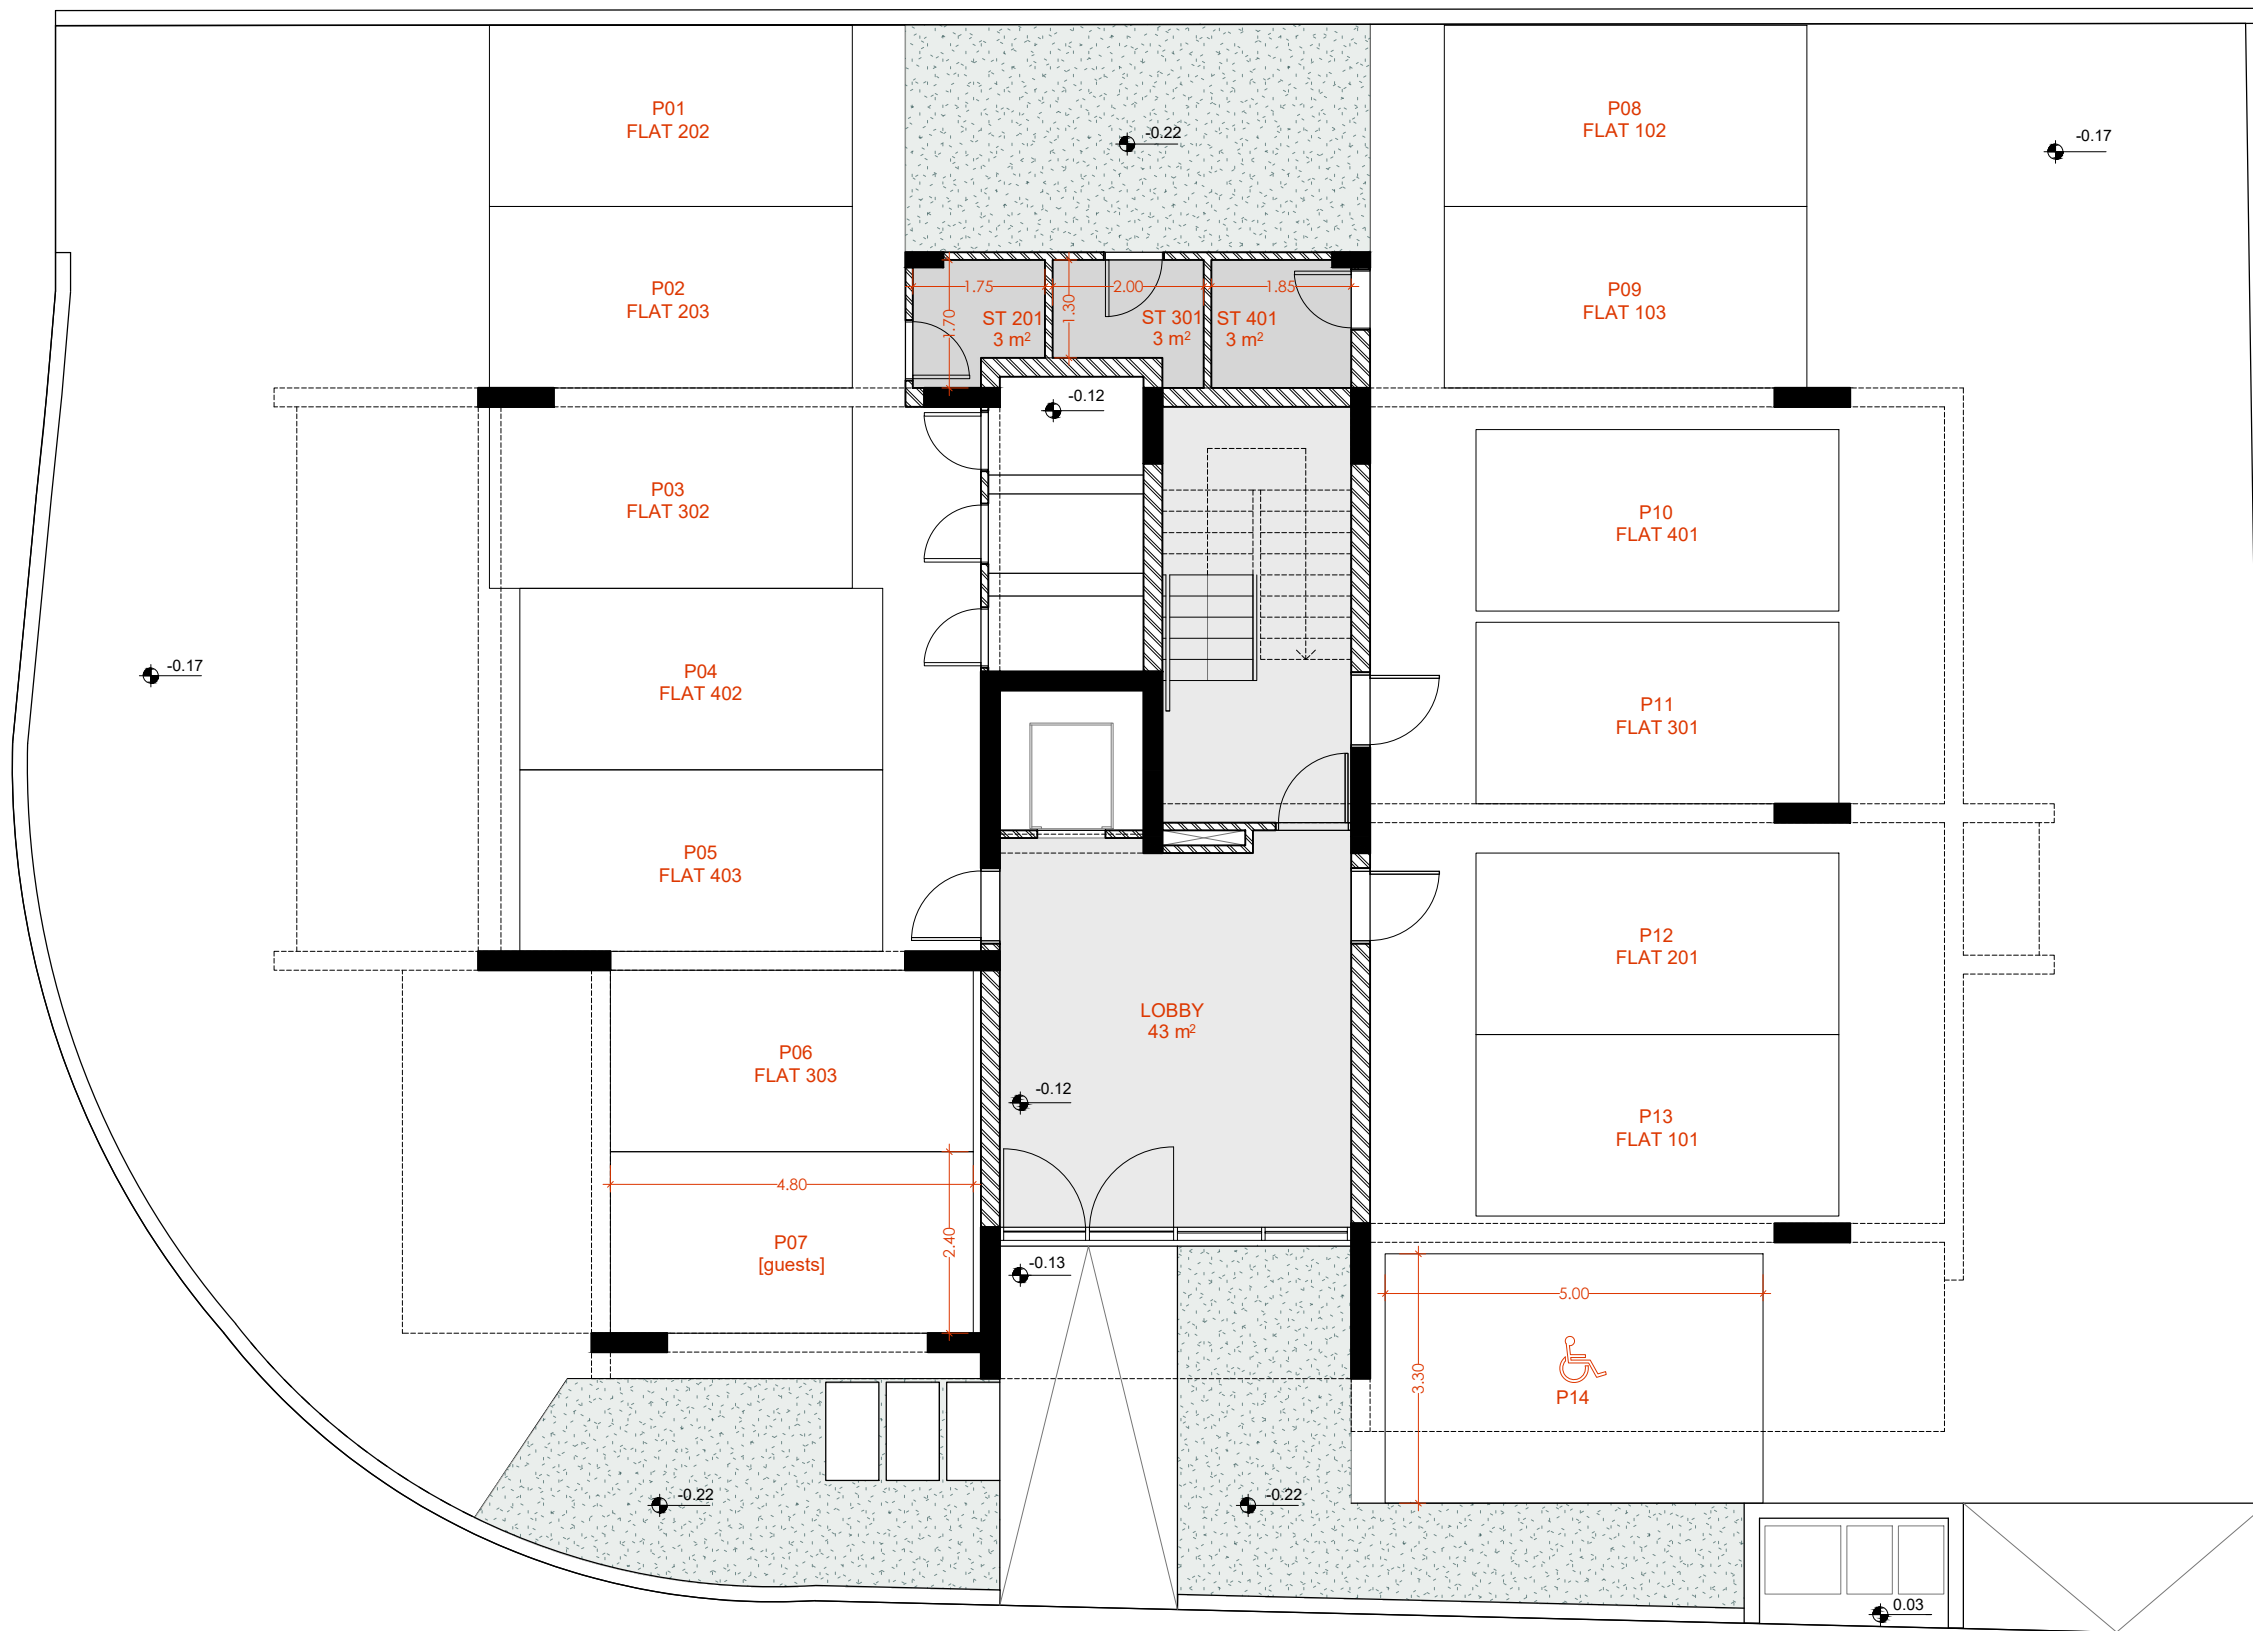

REVISION DATE DETAILS

PROJ. CODE:	0
FILE :	P:\2024\MIVAL\BMH\BROCHURES BROSHURE_MIVAL
DRAWN BY:	ΣΧΕΔΙΑΣΜΟΣ
CHECKED BY:	ΕΛΕΓΧΟΣ

Dimensions should not be measured by ruler. Only written dimensions are to be taken into account. All dimensions must be confirmed on site by the Contractor before the beginning of any construction work, and in the case of conflict the Architect must be informed.

© EPITESSERA Architects

SHEET TITLE:

GROUND FLOOR PLAN

SCALE: 1.100

SHEET No:

A100

DATE: 2024-11-21